



PARTIAL ANCHOR BOLT SETTING PLAN
BOTTOM OF BASE PLATE (BOBP) EL: 633-4 1/2 (U.N.O)
FOR ANCHOR BOLT SETTING DETAILS REFER SHEET AB12 TO AB28

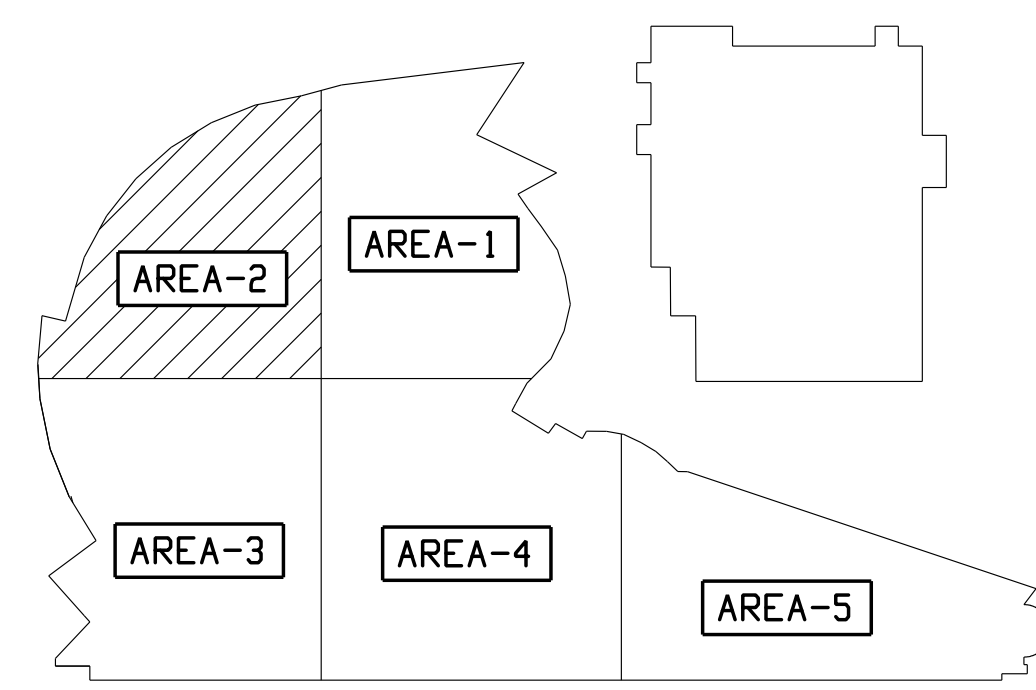

KEY PLAN

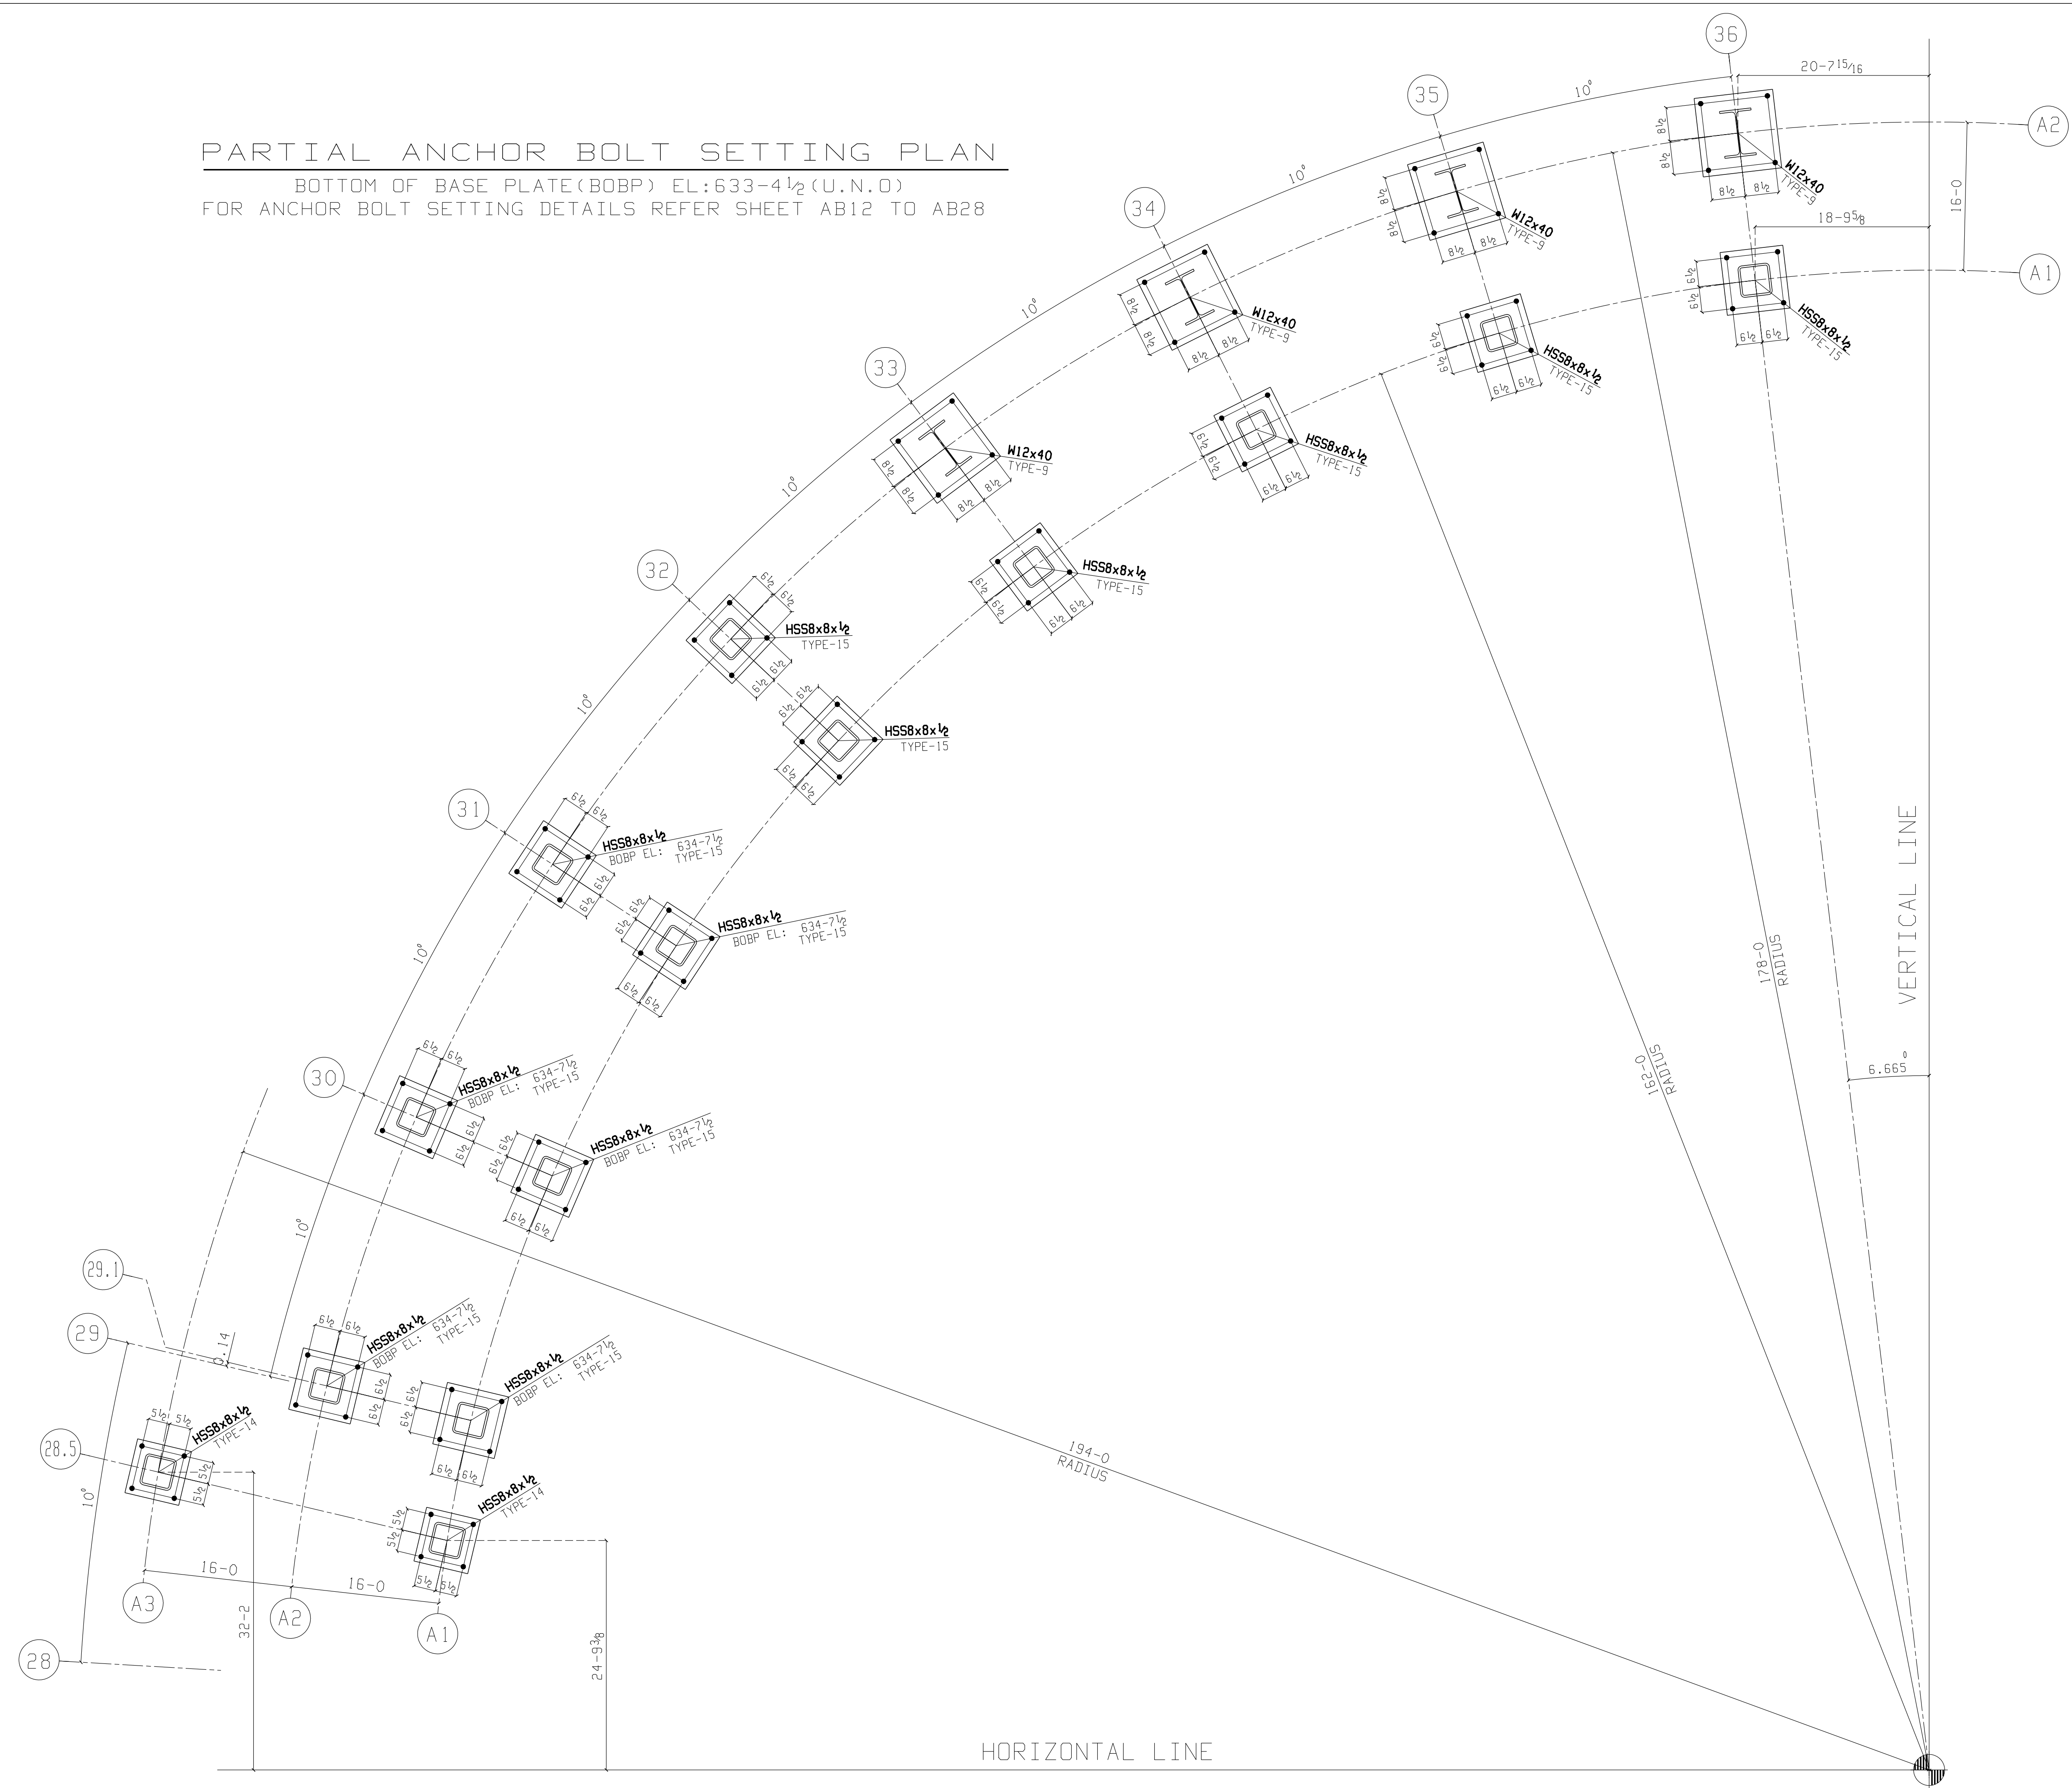